


System: Panorama


Inward opening bi-fold door

standard inward opening
bi-fold door
bottom cross-section

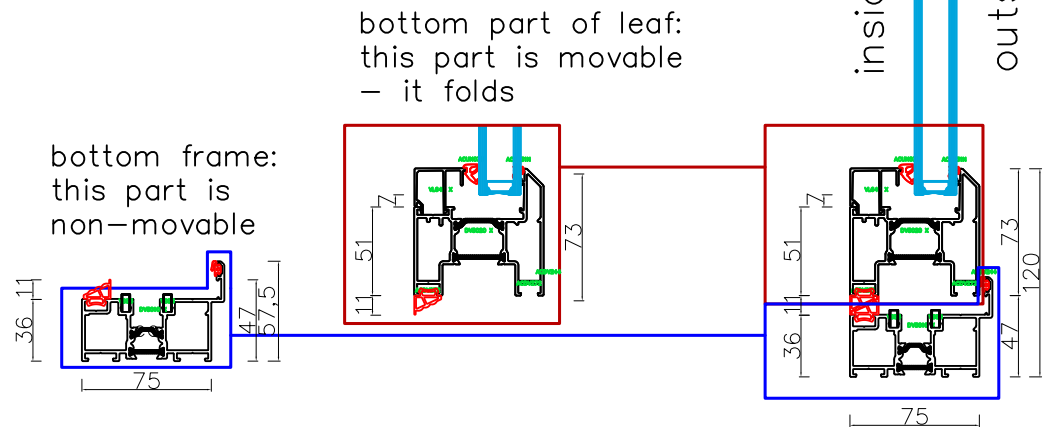

general info:
inward opening bi-fold door


Level '0' (for height measurements)
starts from here
which means that:
non-movable frame
– internally 36mm + 11mm for gasket,
– externally around 57mm
will be visible (you need to step over it
when you want to go outside)

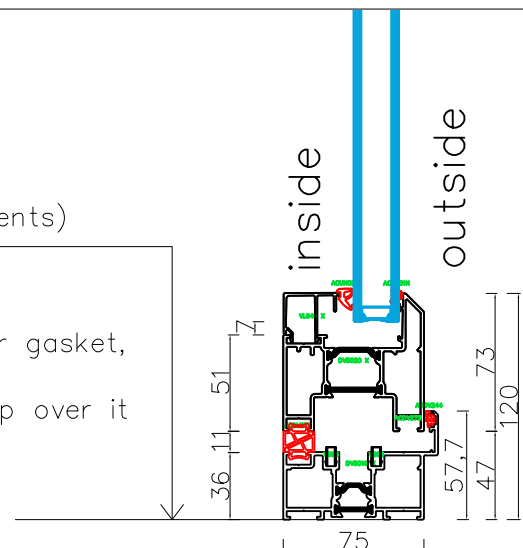

general info:
inward opening bi-fold door

*maximum height of the
non-movable frame which
can be covered by tiles,
carpet, floor heating etc. is
30mm.

It can't be more, as then
the gasket may catch
against whatever is used to
cover the flooring (i.e. carpet,
tiles, etc.)

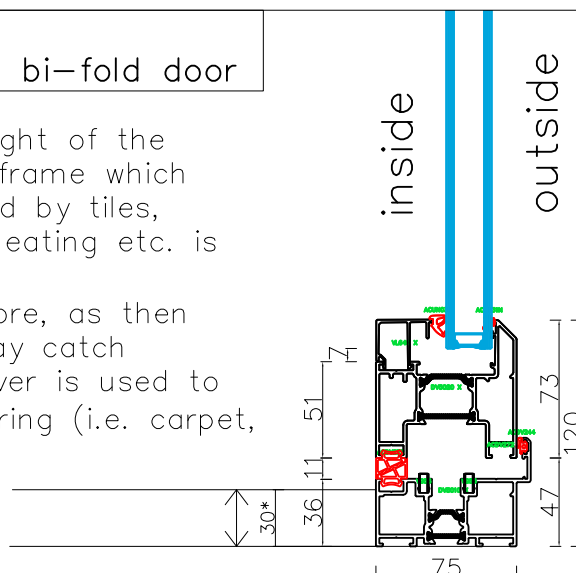

www.polishinterior.com


tel: +44 770 004 59 03
+44 116 318 38 16
email: office@polishinterior.com

Registered office address :
Fifteen Rosehill, Montgomery Way,
Rosehill Estate, Carlisle, CA1 2RW


System: Panorama Bi-fold Doors

Inward opening bi-fold door


Available Exterior cill options (*upon request):

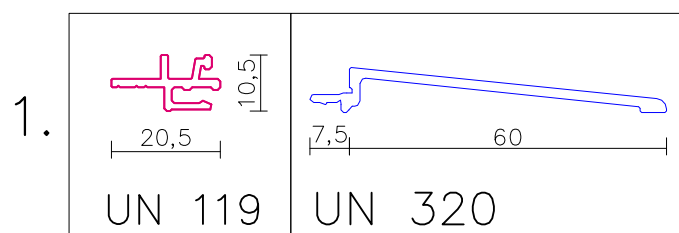


UN119 + UN320

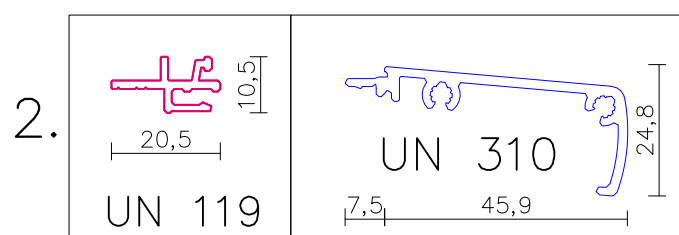


UN119 + UN310

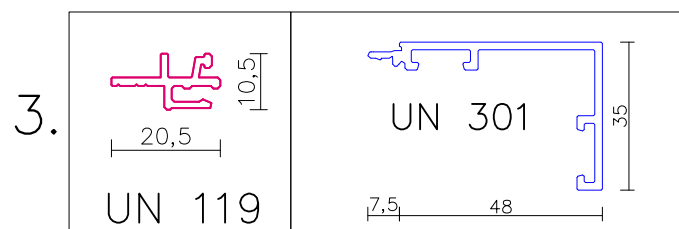


UN119 + UN301

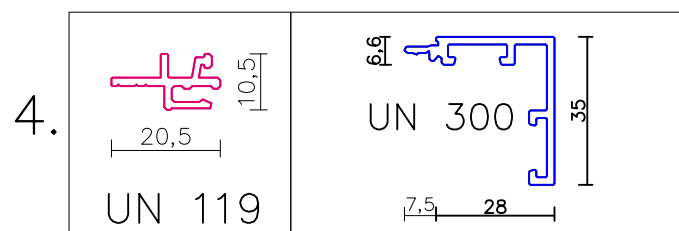

UN119 + UN300

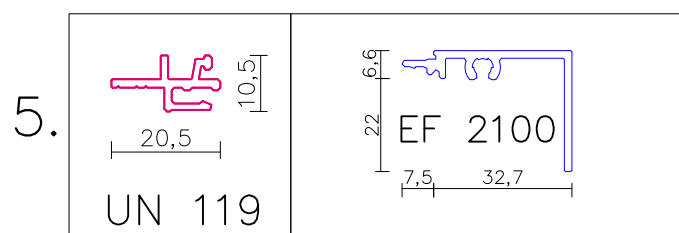

UN119 + EF2100

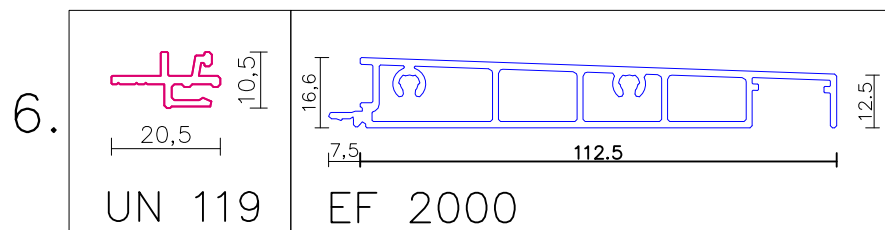

UN119 + EF2000



www.polishinterior.com

tel: +44 770 004 59 03
+44 116 318 38 16
email: office@polishinterior.com

Registered office address :
Fifteen Rosehill, Montgomery Way,
Rosehill Estate, Carlisle, CA1 2RW



* Standard bi-fold door quoted without external protruding cill

System: Panorama Bi-fold Doors

Inward opening bi-fold door

Cill options:

1. Cill UN119 + UN300:

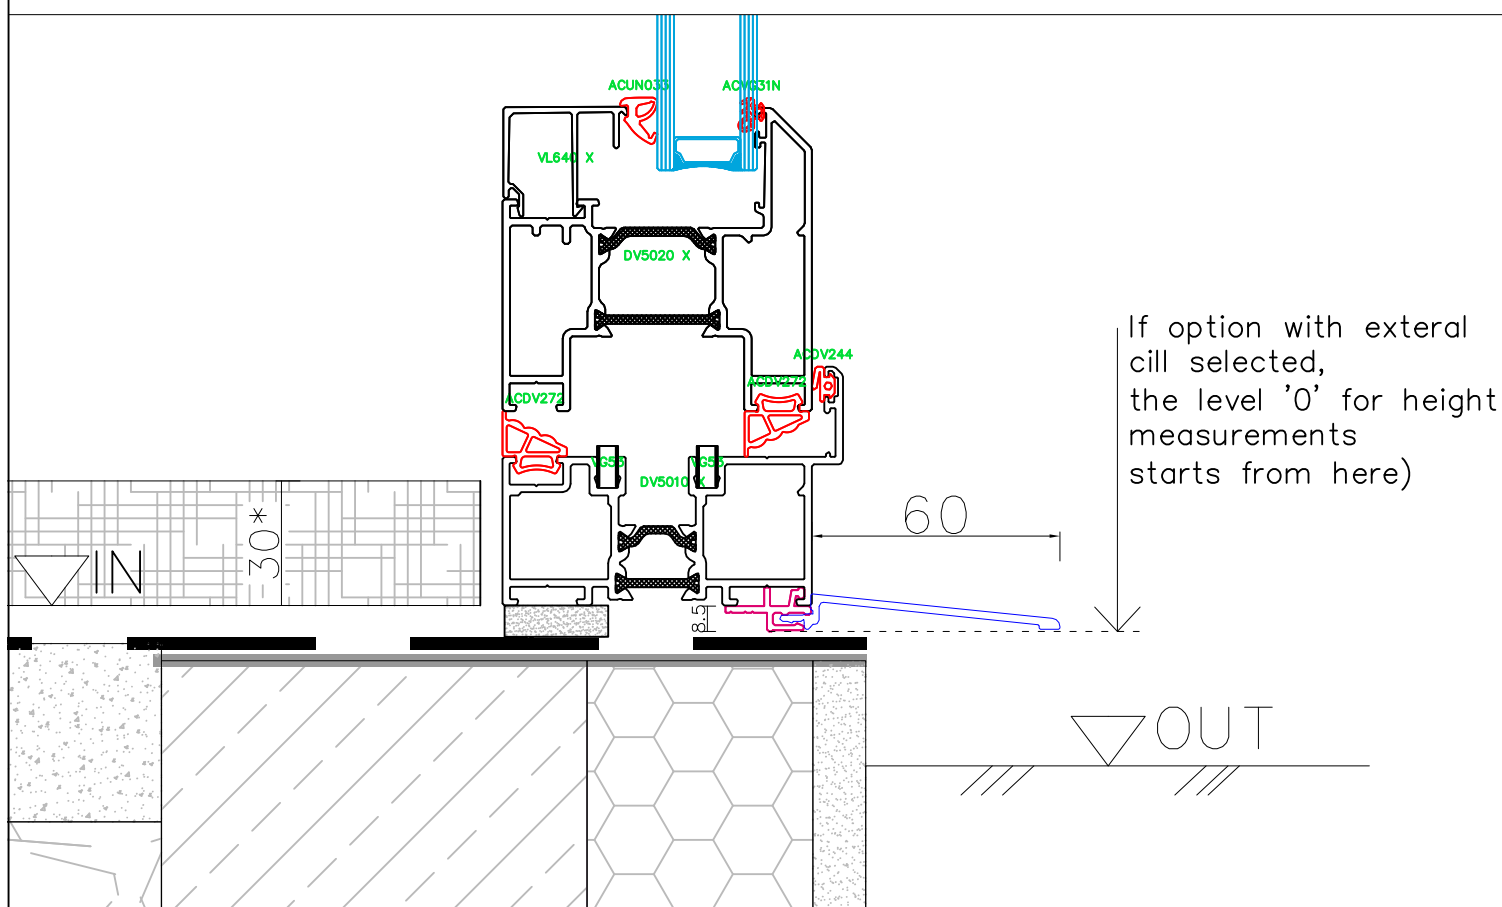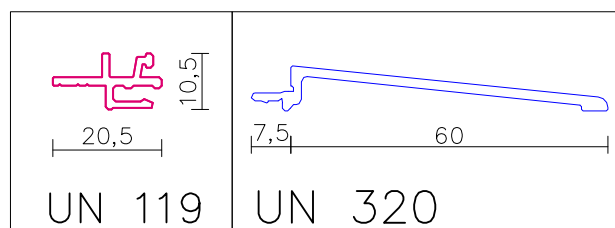

* maximum height of the non-movable frame which can be covered by tiles, carpet, floor heating etc. is 30mm.

It can't be more, as then the gasket may catch against whatever is used to cover the flooring (i.e. carpet, tiles, etc.)



www.polishinterior.com

tel: +44 770 004 59 03
+44 116 318 38 16
email: office@polishinterior.com



Registered office address :
Fifteen Rosehill, Montgomery Way,
Rosehill Estate, Carlisle, CA1 2RW

System: Panorama Bi-fold Doors

Inward opening bi-fold door

Cill options:

2. Cill UN119 + UN310:

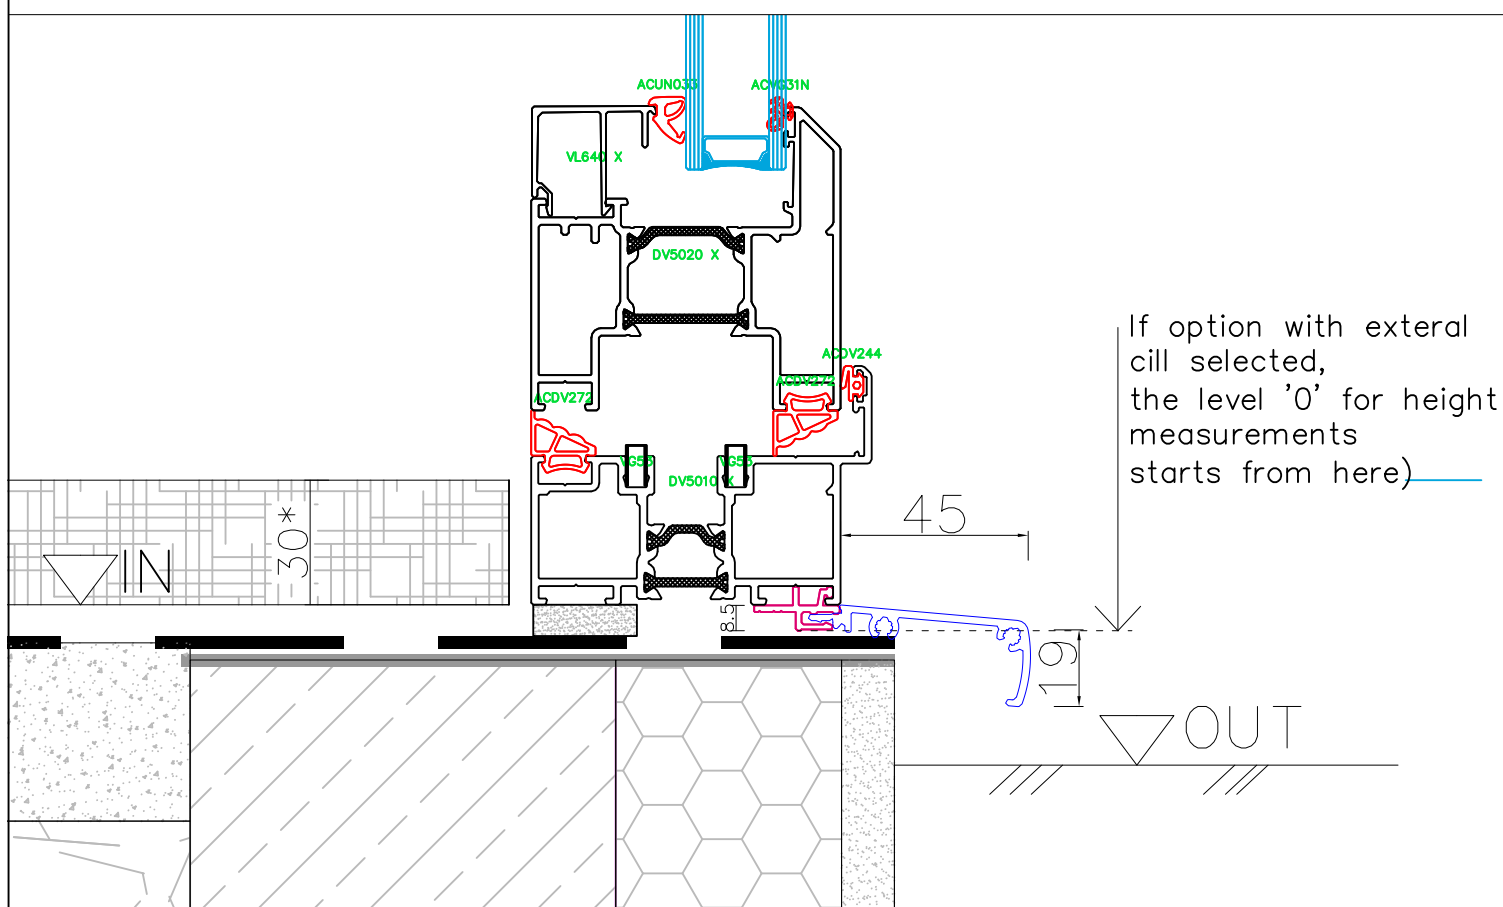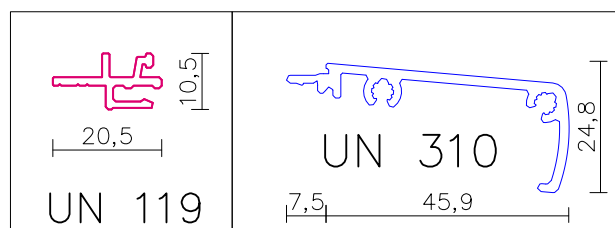

* maximum height of the non-movable frame which can be covered by tiles, carpet, floor heating etc. is 30mm.

It can't be more, as then the gasket may catch against whatever is used to cover the flooring (i.e. carpet, tiles, etc.)



www.polishinterior.com

tel: +44 770 004 59 03
+44 116 318 38 16
email: office@polishinterior.com



Registered office address :
Fifteen Rosehill, Montgomery Way,
Rosehill Estate, Carlisle, CA1 2RW

System: Panorama Bi-fold Doors

Inward opening bi-fold door

Cill options:

3. Cill UN119 + UN301:

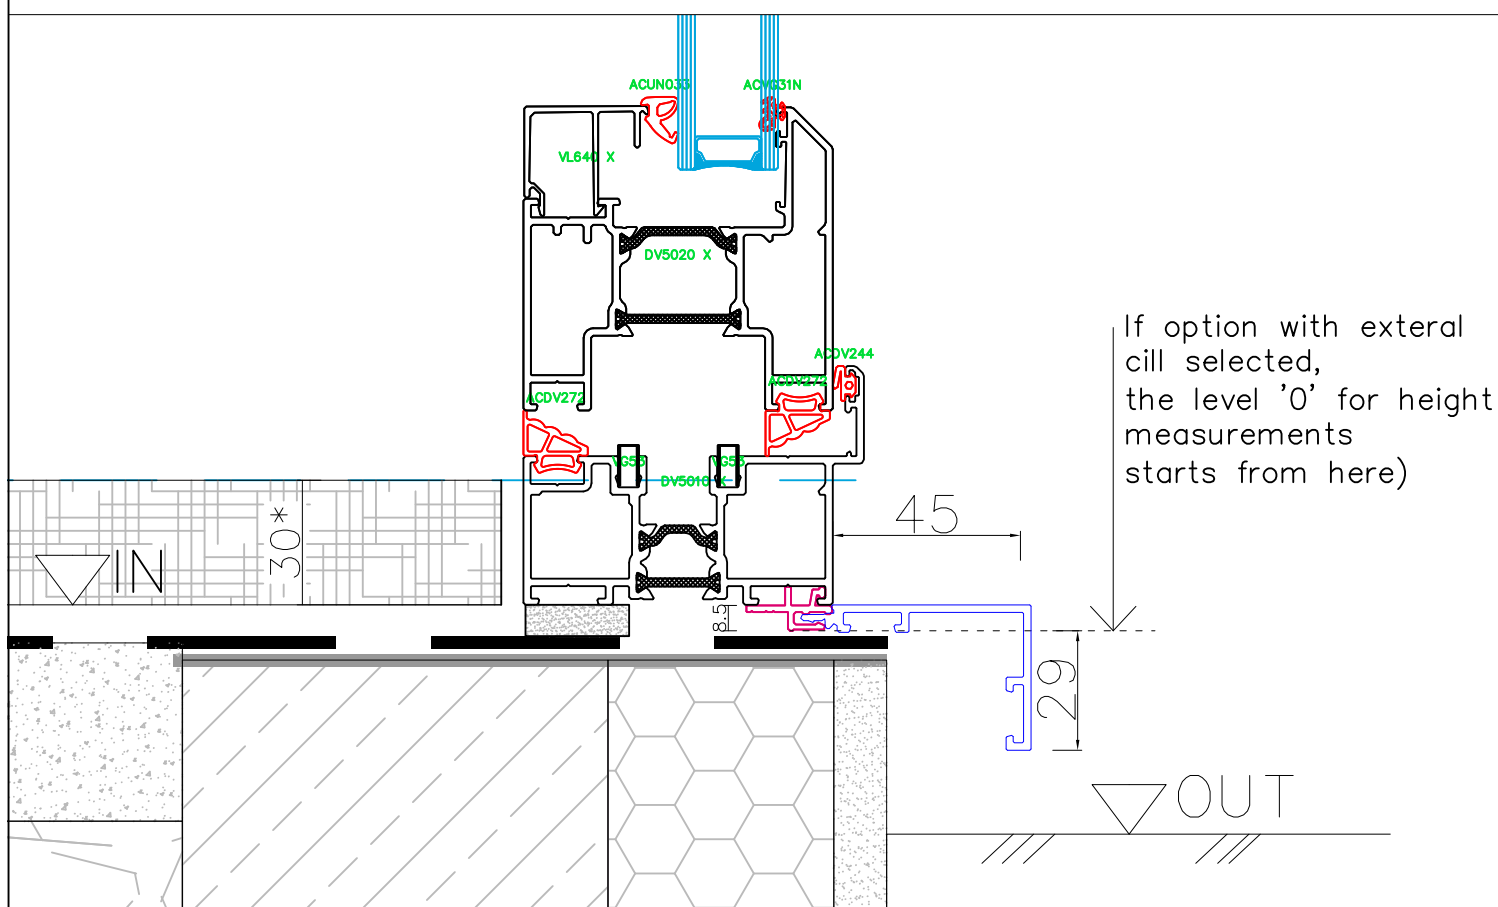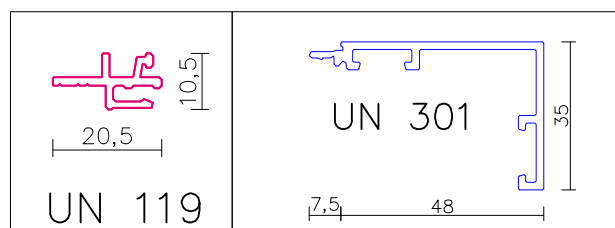

* maximum height of the non-movable frame which can be covered by tiles, carpet, floor heating etc. is 30mm.

It can't be more, as then the gasket may catch against whatever is used to cover the flooring (i.e. carpet, tiles, etc.)



www.polishinterior.com

tel: +44 770 004 59 03
+44 116 318 38 16
email: office@polishinterior.com



Registered office address :
Fifteen Rosehill, Montgomery Way,
Rosehill Estate, Carlisle, CA1 2RW

System: Panorama Bi-fold Doors

Inward opening bi-fold door

Cill options:

4. Cill UN119 + UN300:

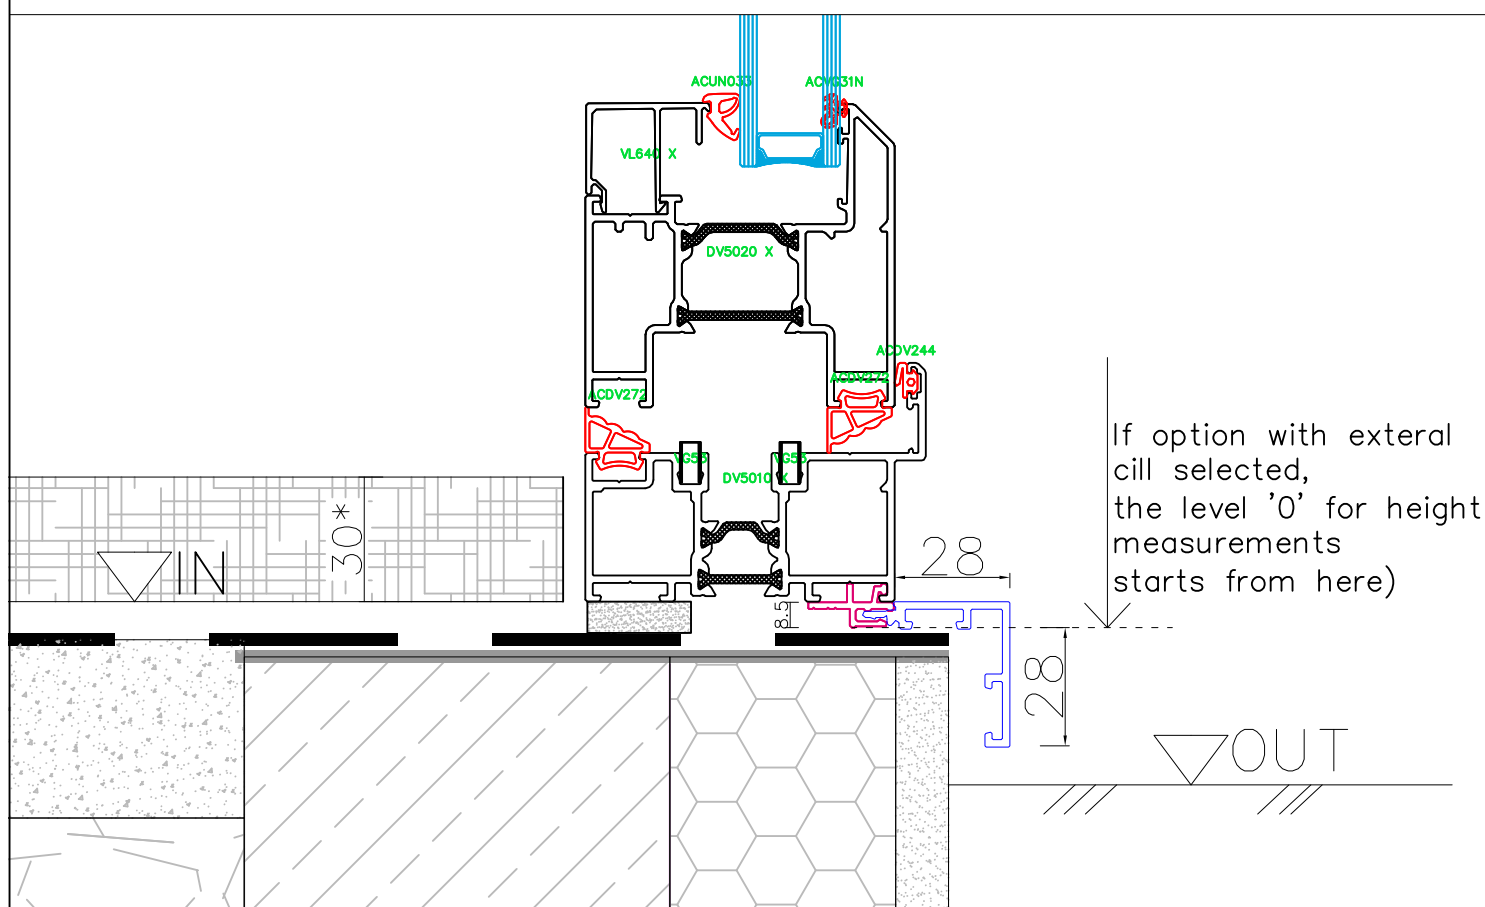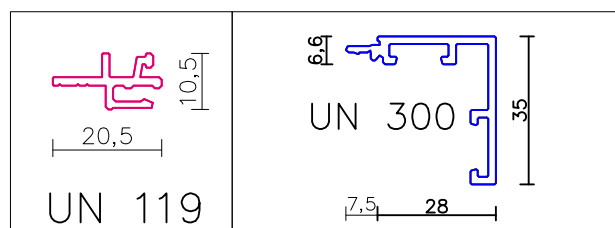

* maximum height of the non-movable frame which can be covered by tiles, carpet, floor heating etc. is 30mm.

It can't be more, as then the gasket may catch against whatever is used to cover the flooring (i.e. carpet, tiles, etc.)



www.polishinterior.com

tel: +44 770 004 59 03
+44 116 318 38 16
email: office@polishinterior.com



Registered office address :
Fifteen Rosehill, Montgomery Way,
Rosehill Estate, Carlisle, CA1 2RW

System: Panorama Bi-fold Doors

Inward opening bi-fold door

Cill options:

5. Cill UN119 + EF2100:

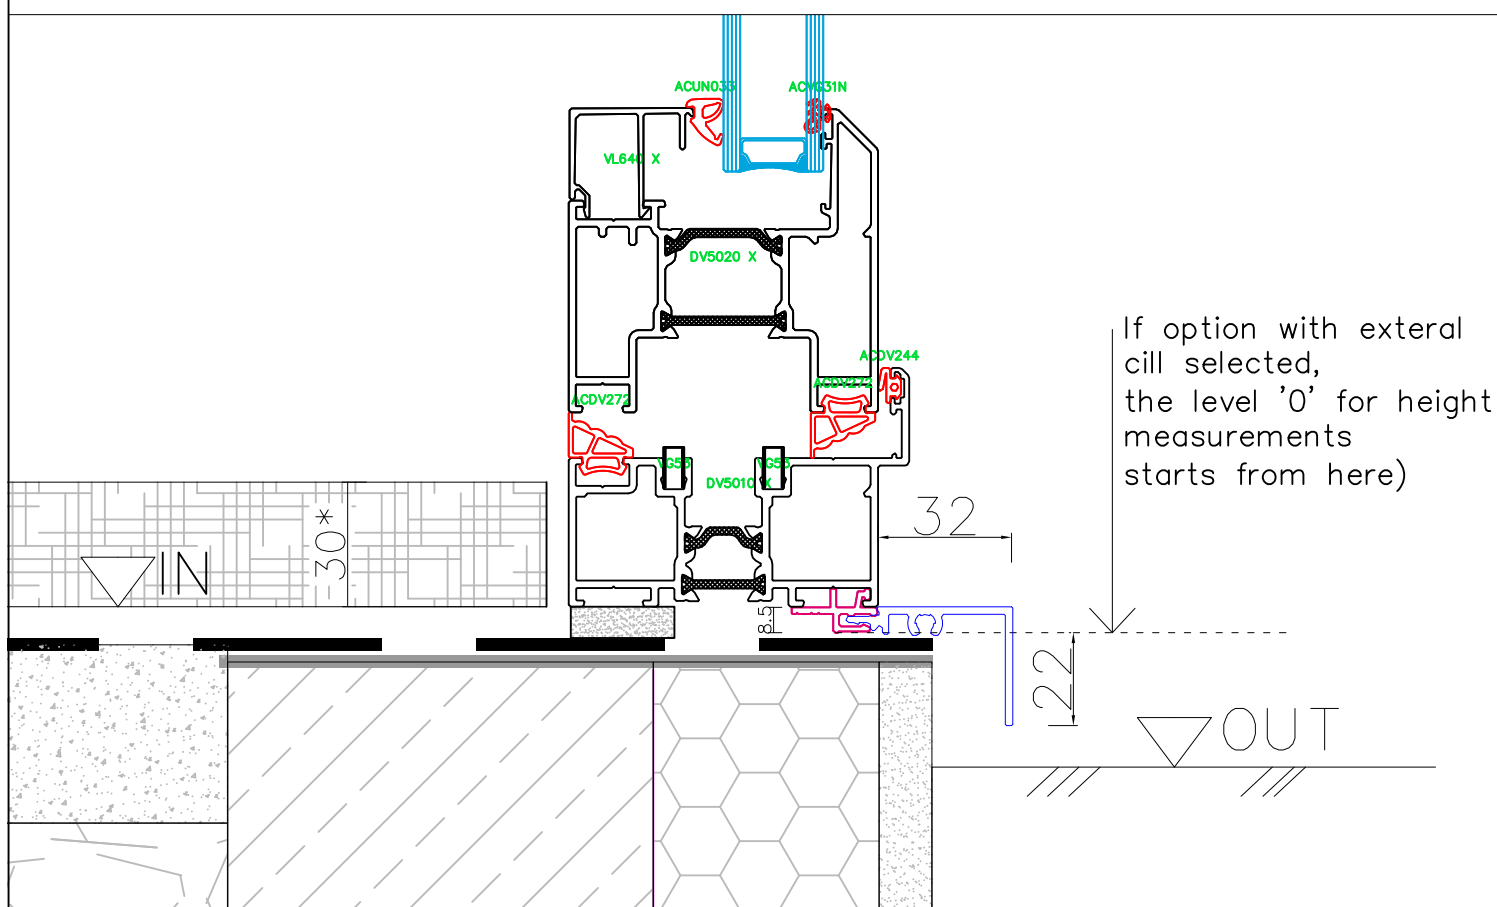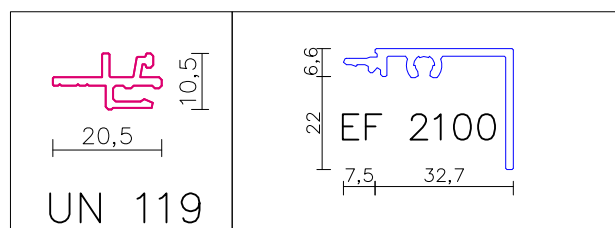

* maximum height of the non-movable frame which can be covered by tiles, carpet, floor heating etc. is 30mm.

It can't be more, as then the gasket may catch against whatever is used to cover the flooring (i.e. carpet, tiles, etc.)



www.polishinterior.com

tel: +44 770 004 59 03
+44 116 318 38 16
email: office@polishinterior.com



Registered office address :
Fifteen Rosehill, Montgomery Way,
Rosehill Estate, Carlisle, CA1 2RW

System: Panorama Bi-fold Doors

Inward opening bi-fold door

Cill options:

6. Cill UN119 + EF2000:

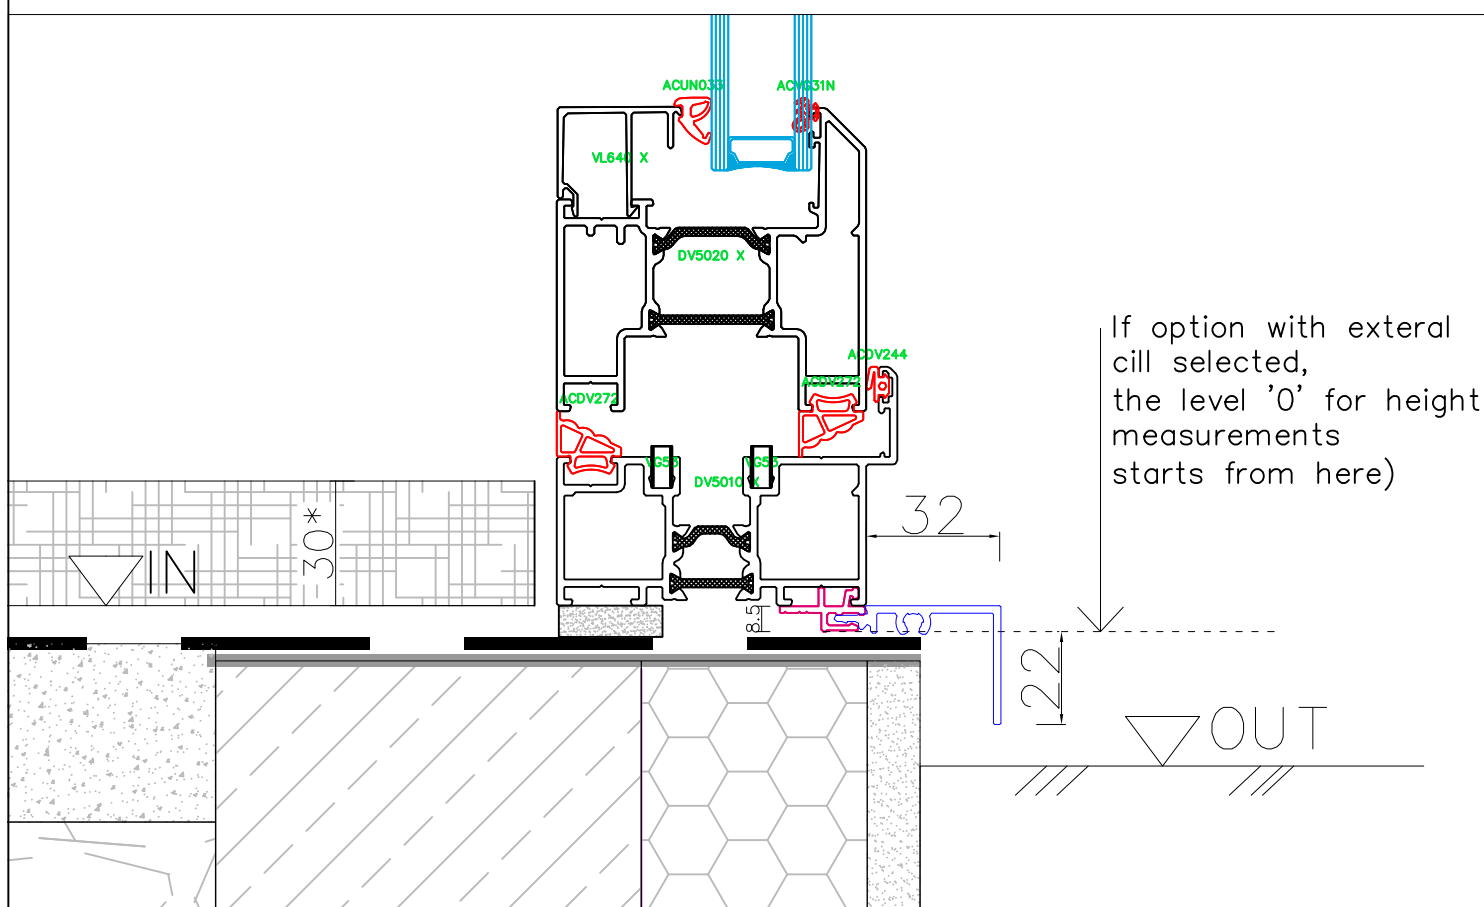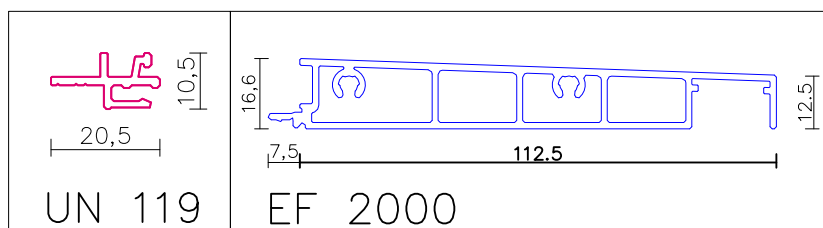

* maximum height of the non-movable frame which can be covered by tiles, carpet, floor heating etc. is 30mm.

It can't be more, as then the gasket may catch against whatever is used to cover the flooring (i.e. carpet, tiles, etc.)



www.polishinterior.com

tel: +44 770 004 59 03
+44 116 318 38 16
email: office@polishinterior.com

Registered office address :
Fifteen Rosehill, Montgomery Way,
Rosehill Estate, Carlisle, CA1 2RW