

RS Roller Shutter on Superial Profile

Bottom access **with mosquito net**

Material:



box: UPVC + insulation

tracks: aluminium

slats: thermally broken aluminium

Operation: manual or remote control

Open: up & down

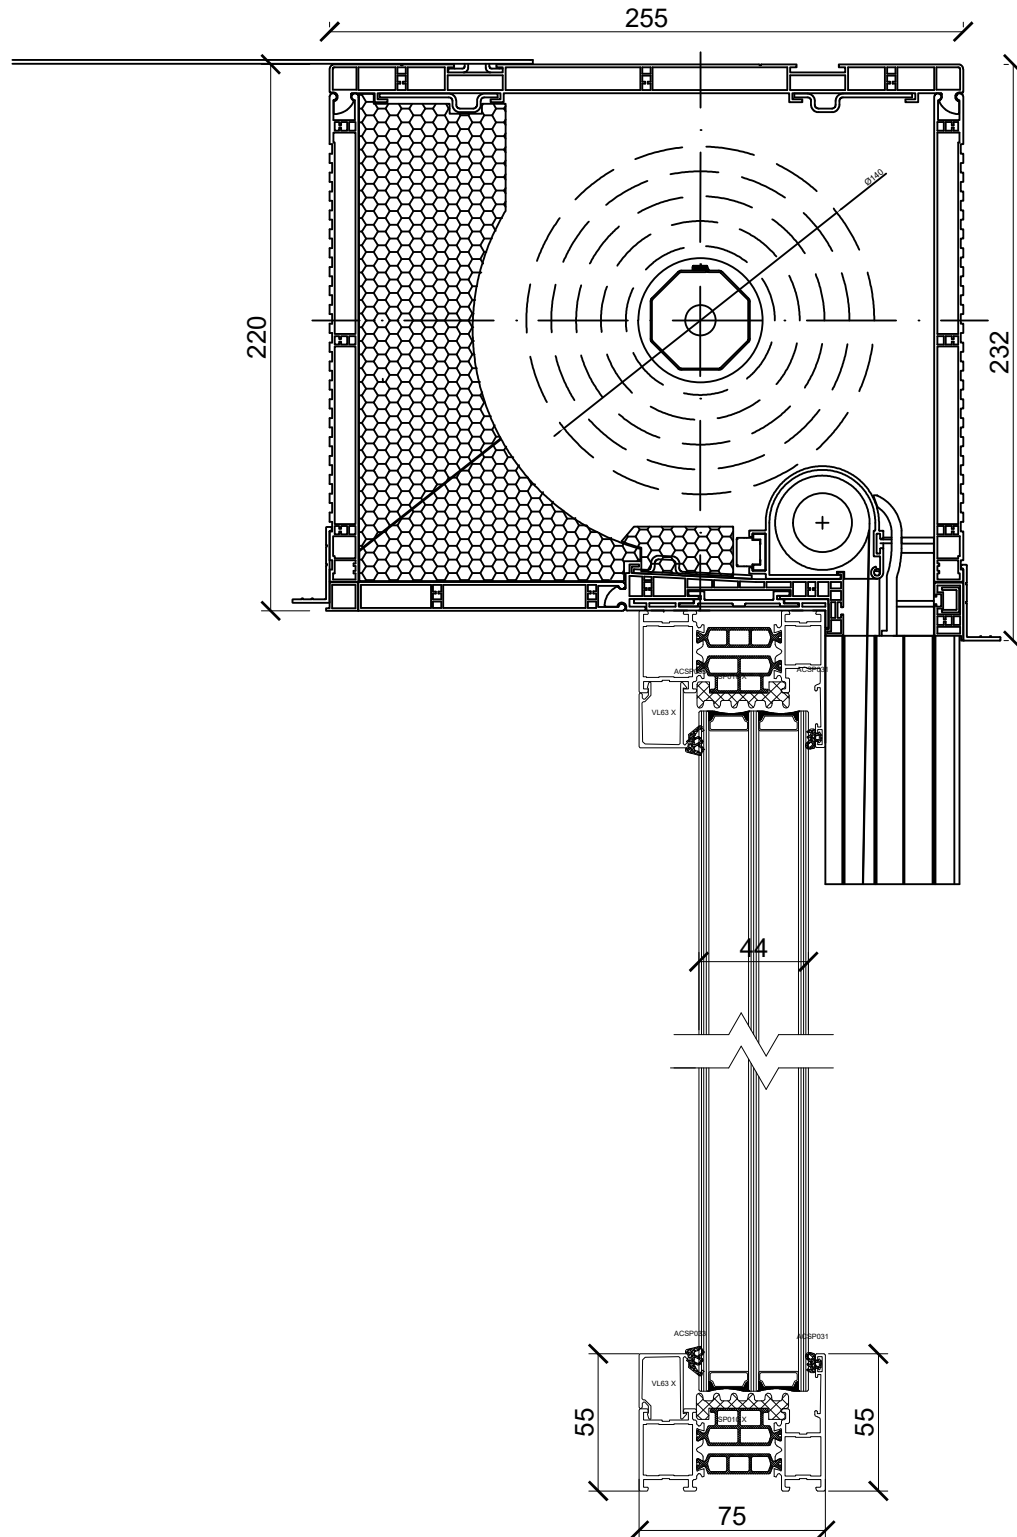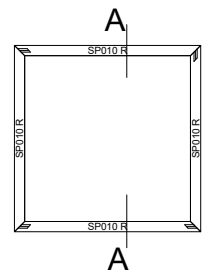

A - A Vertical cross-section

POLISHINTERIOR

www.polishinterior.com

tel: +44 770 004 59 03
+44 116 318 38 16
email: office@polishinterior.com

Registered office address : Fifteen Rosehill, Montgomery Way,
Rosehill Estate, Carlisle, CA1 2RW

RS Roller Shutter on Superial 800 door Profile

Bottom access **with mosquito net**

Material:



box: UPVC + insulation

tracks: aluminium

slats: thermally broken aluminium

Operation: manual or remote control

Open: up & down

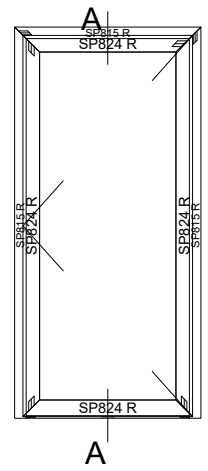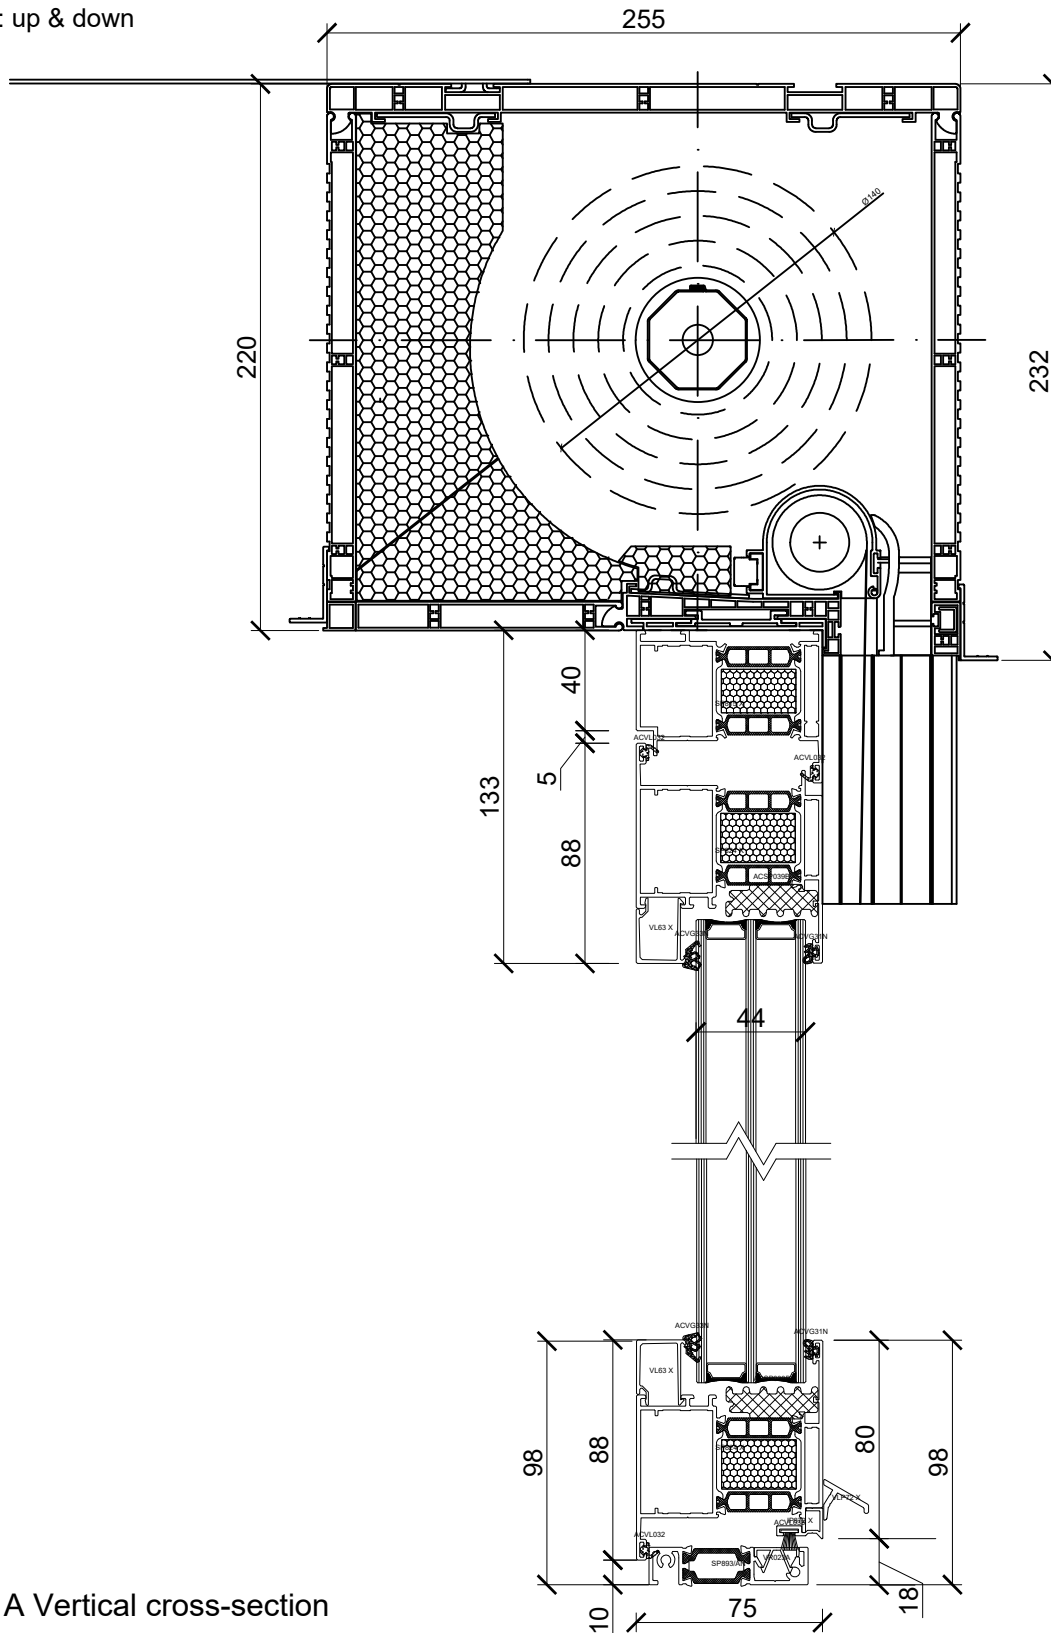

A - A Vertical cross-section

POLISHINTERIOR

www.polishinterior.com

tel: +44 770 004 59 03
+44 116 318 38 16
email: office@polishinterior.com

Registered office address : Fifteen Rosehill, Montgomery Way,
Rosehill Estate, Carlisle, CA1 2RW

RS Roller Shutter on Star Profile

Bottom access **with mosquito net**

Material:



box: UPVC + insulation

tracks: aluminium

slats: thermally broken aluminium

Operation: manual or remote control

Open: up & down

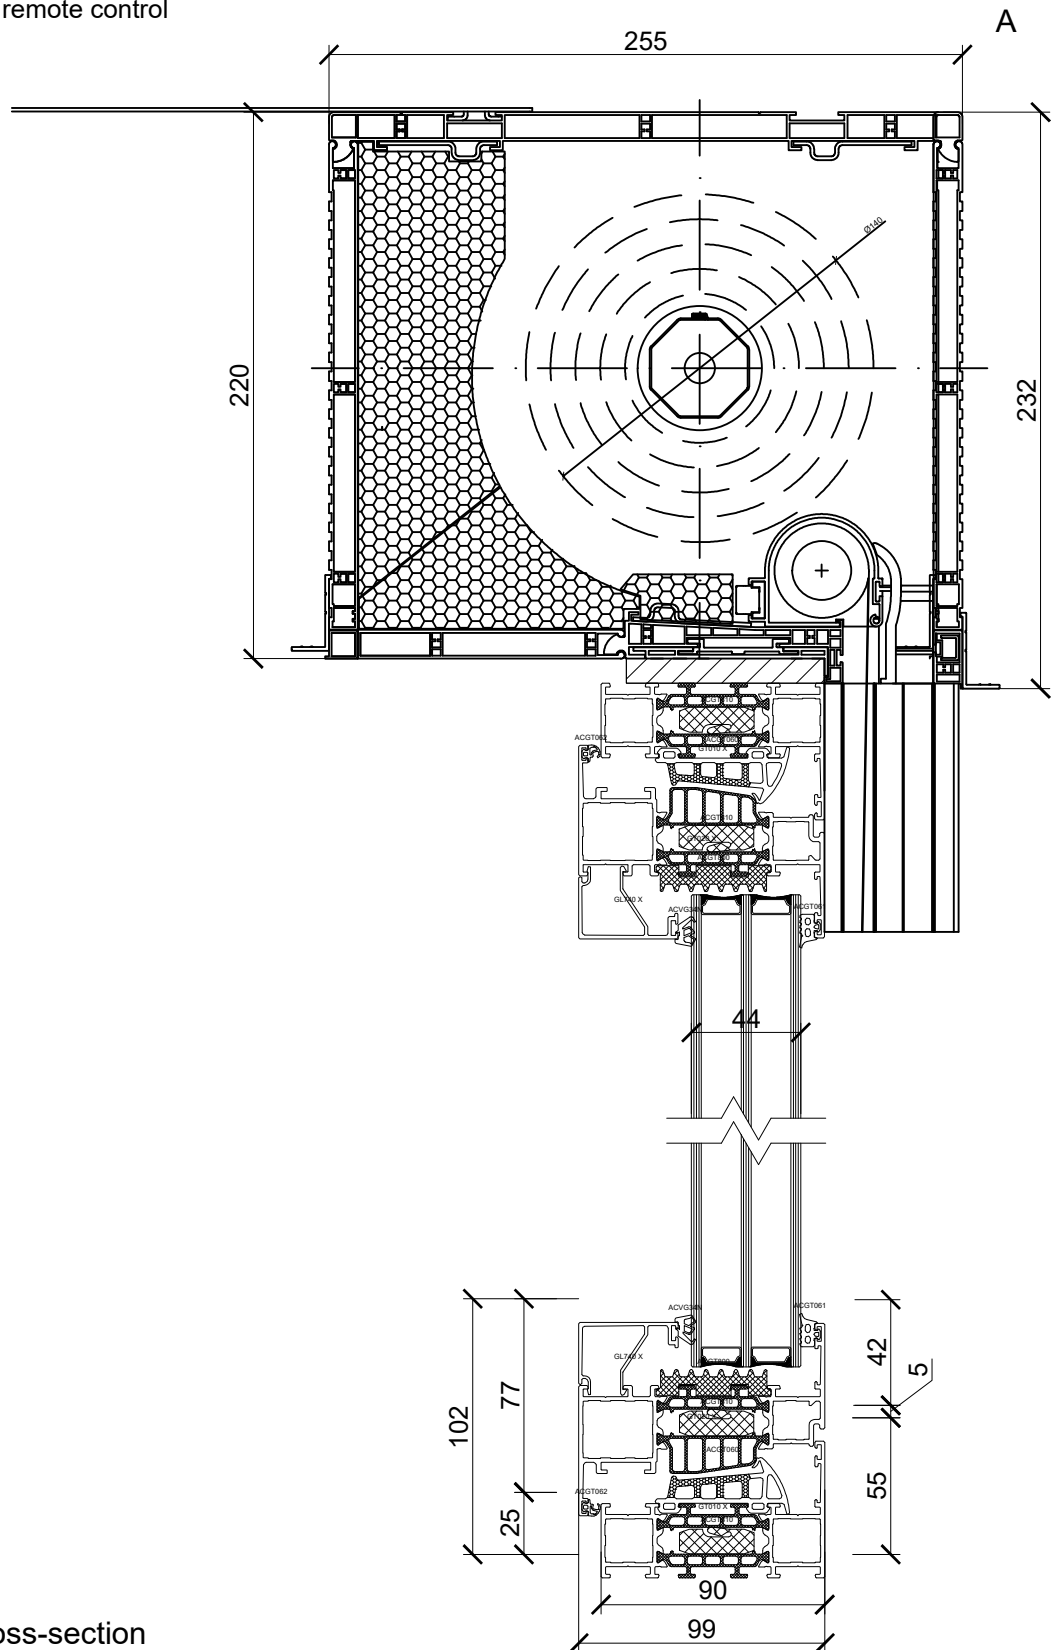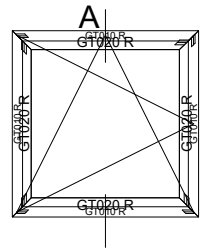

A - A Vertical cross-section

POLISHINTERIOR

www.polishinterior.com

tel: +44 770 004 59 03
 +44 116 318 38 16
 email: office@polishinterior.com

Registered office address : Fifteen Rosehill, Montgomery Way,
 Rosehill Estate, Carlisle, CA1 2RW

RS Roller Shutter on Star Profile

Bottom access **without mosquito net**

Material:



box: UPVC + insulation

tracks: aluminium

slats: thermally broken aluminium

Operation: manual or remote control

Open: up & down

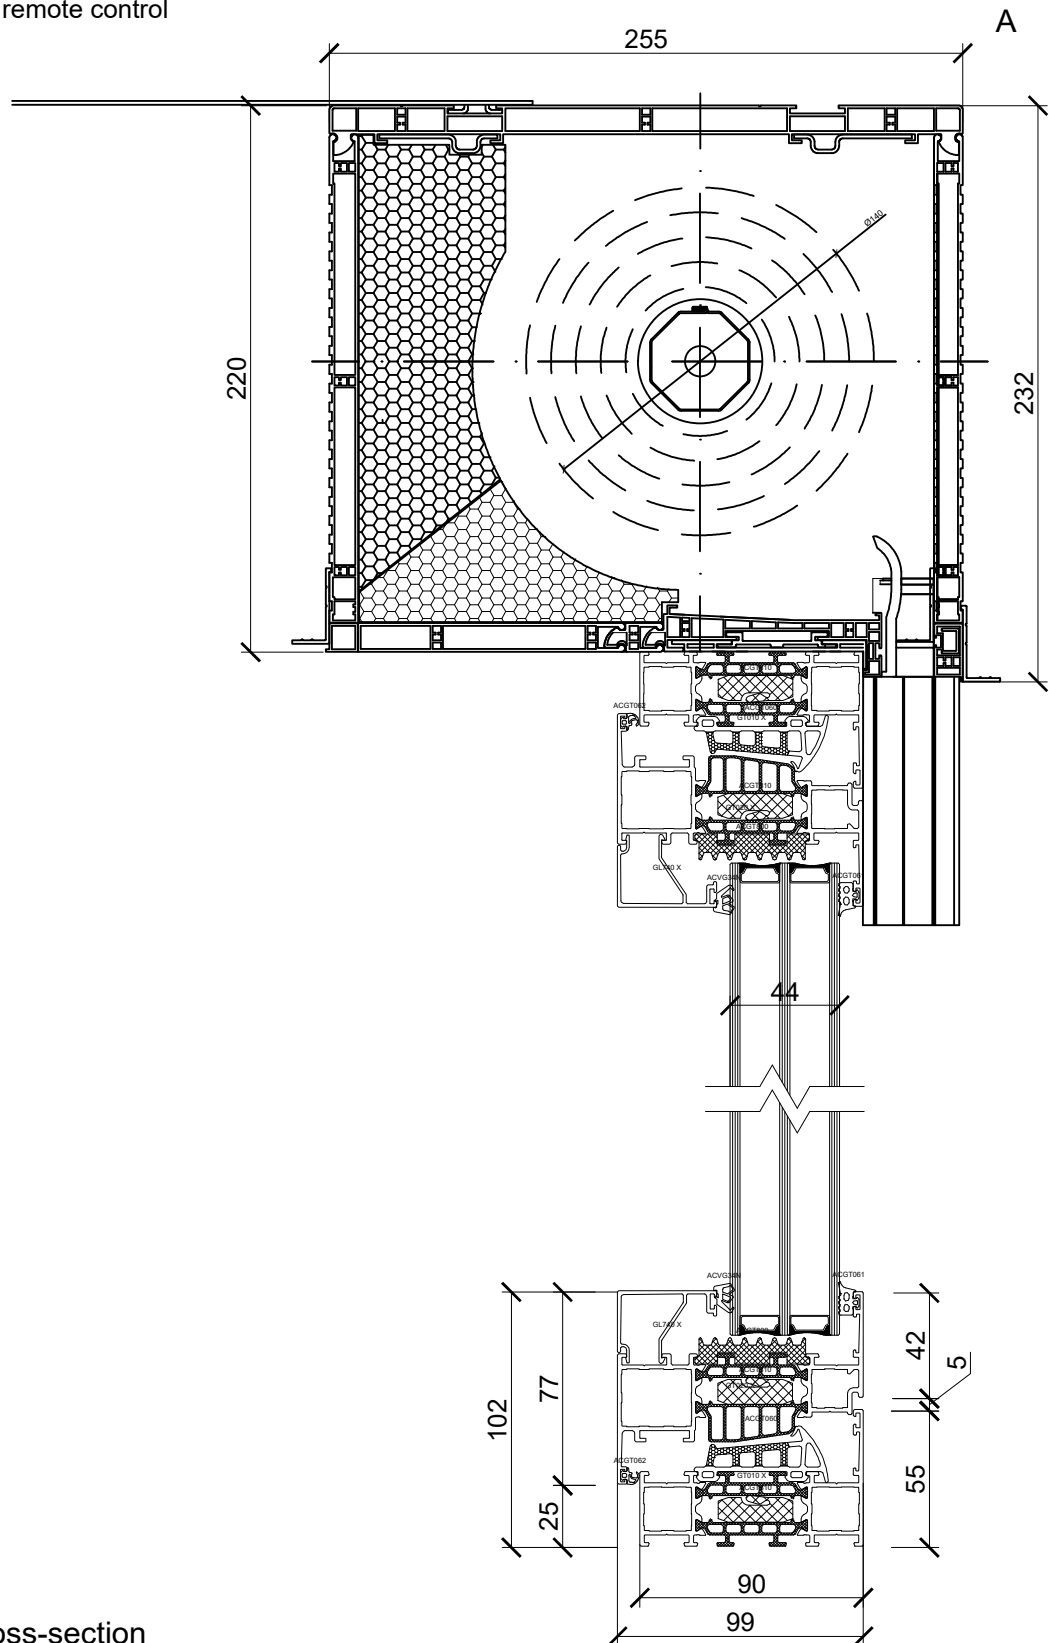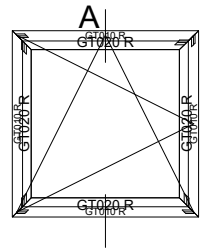

A - A Vertical cross-section

POLISHINTERIOR

www.polishinterior.com

tel: +44 770 004 59 03
 +44 116 318 38 16
 email: office@polishinterior.com

Registered office address : Fifteen Rosehill, Montgomery Way,
 Rosehill Estate, Carlisle, CA1 2RW

RS Roller Shutter on Star door Profile

Bottom access **with mosquito net**

Material:



box: UPVC + insulation

tracks: aluminium

slats: thermally broken aluminium

Operation: manual or remote control

Open: up & down

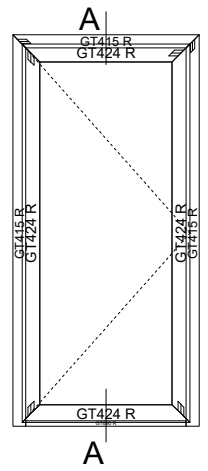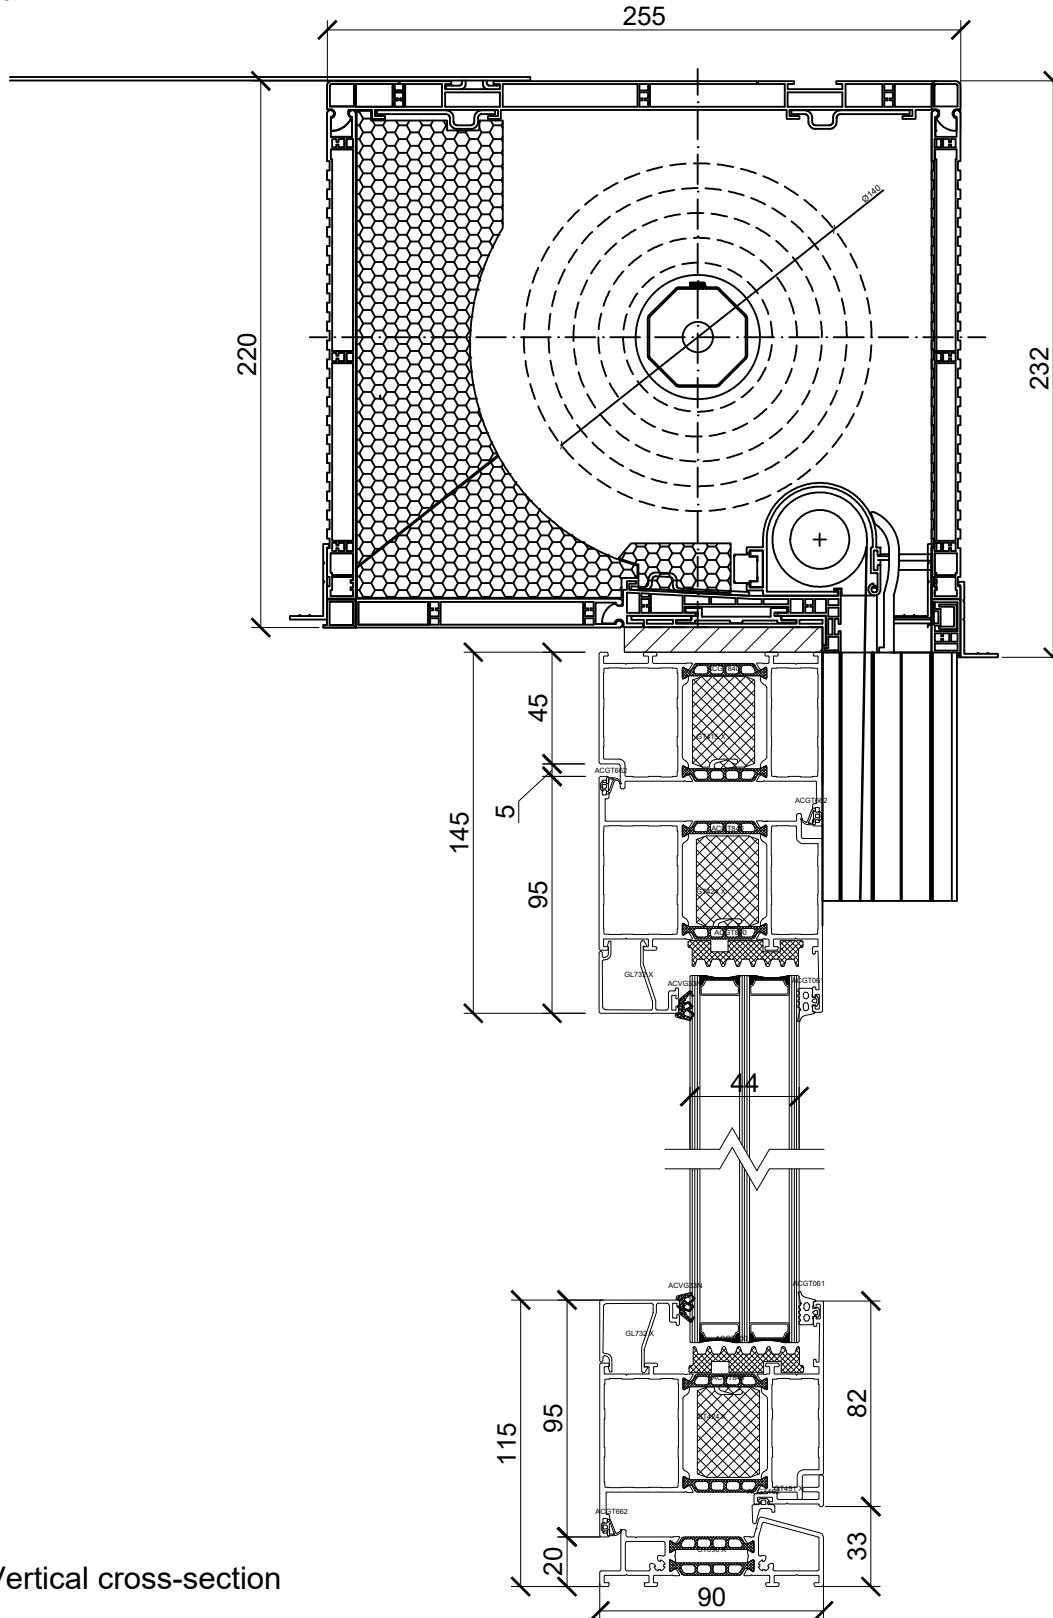

A - A Vertical cross-section

POLISHINTERIOR

www.polishinterior.com

tel: +44 770 004 59 03
 +44 116 318 38 16
 email: office@polishinterior.com

Registered office address : Fifteen Rosehill, Montgomery Way,
 Rosehill Estate, Carlisle, CA1 2RW

RS Roller Shutter on Star door Profile

Bottom access **without mosquito net**

Material:


box: UPVC + insulation

tracks: aluminium

slats: thermally broken aluminium

Operation: manual or remote control

Open: up & down

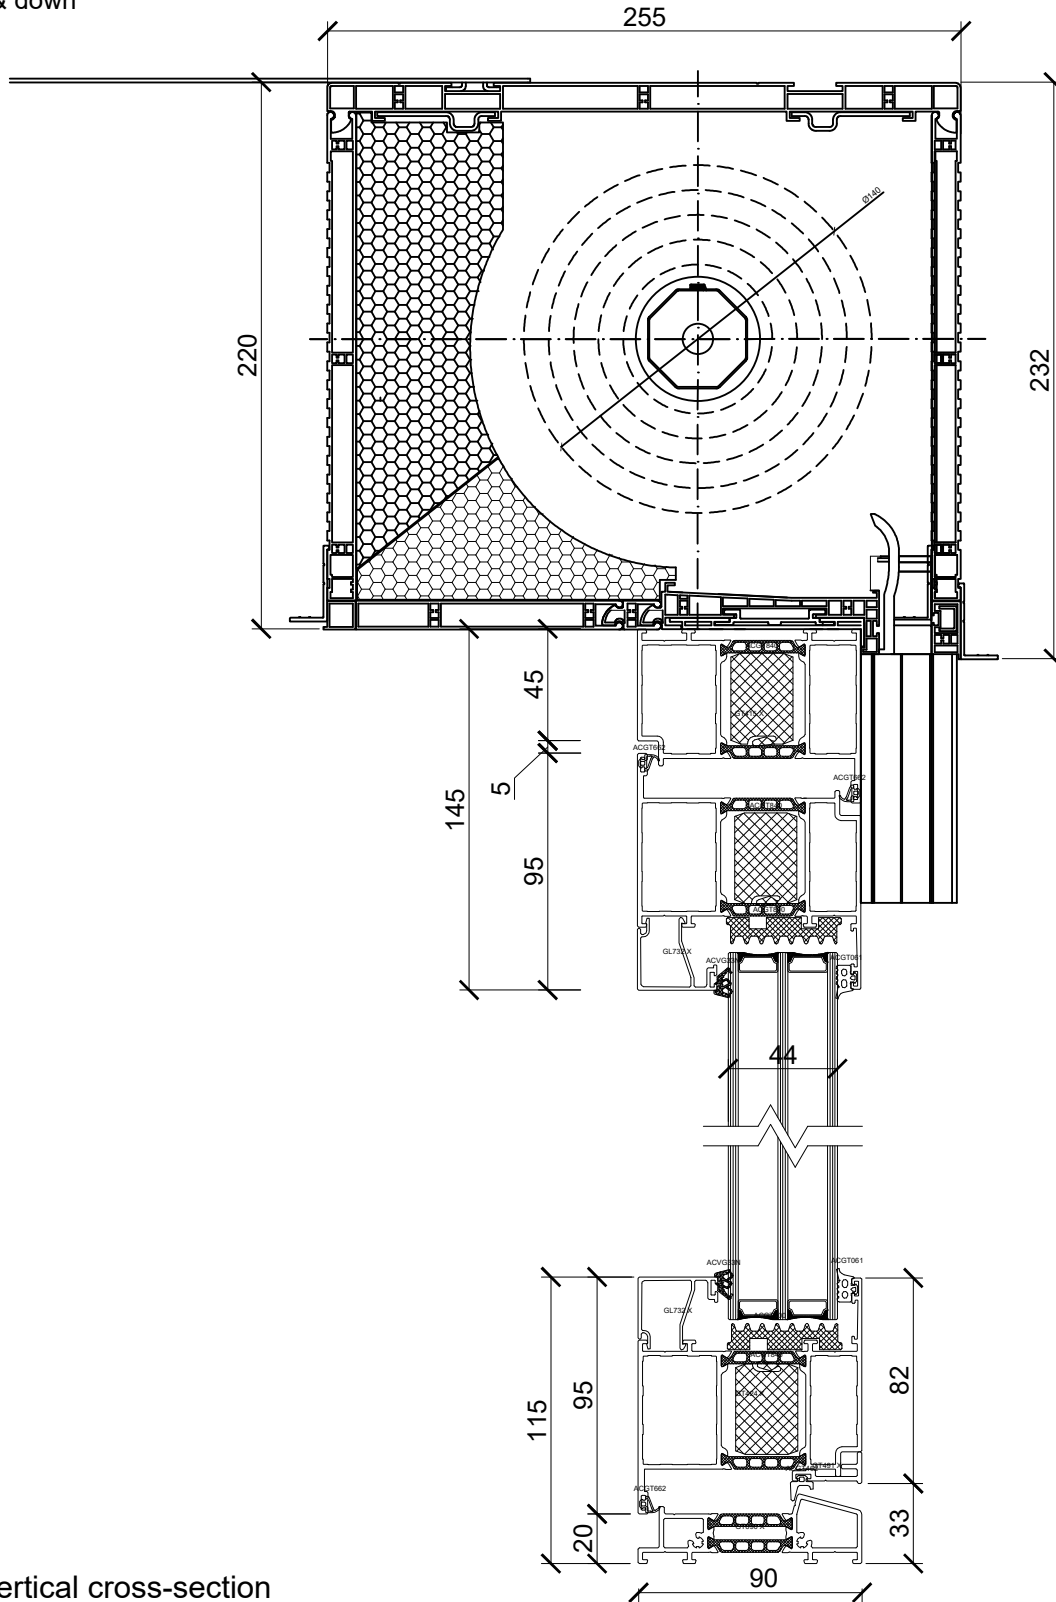

A - A Vertical cross-section

POLISHINTERIOR

www.polishinterior.com

tel: +44 770 004 59 03
 +44 116 318 38 16
 email: office@polishinterior.com

Registered office address : Fifteen Rosehill, Montgomery Way,
 Rosehill Estate, Carlisle, CA1 2RW